


PLAN NORTH  
**2 PARTIAL PLAN • LOWER PICNIC AREA**  
 1/8" = 1'-0"  
 0 4 8 16

NOTE:  
 THE GENERAL INTENT OF THIS WORK SCOPE IS TO INSTALL A NEW BBQ ASSEMBLY AND 5" THICK CONCRETE SIDEWALK EXTENSION, SLOPE SIDEWALK EXTENSION TOWARD (E) SIDEWALK AT 1/4" PER FT. MAX.

NOTE:  
 DETAIL 2 DATUM POINT - USE SAME DATUM POINT FROM DETAIL 1/C101


LEGEND:  
 X 99.11' EXISTING SPOT ELEVATIONS  
 ±100.86' NEW SPOT ELEVATIONS

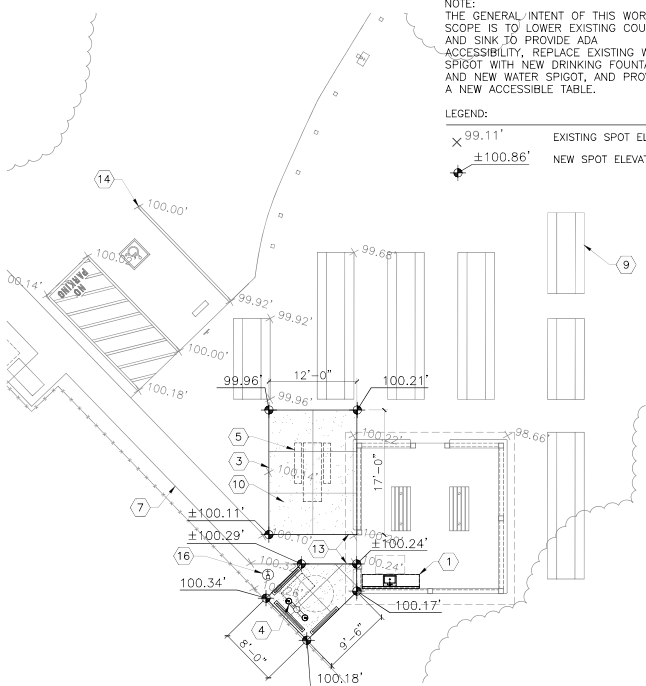

PLAN NORTH  
**3 PARTIAL PLAN • UPPER PAVILION**  
 1/8" = 1'-0"  
 0 4 8 16

NOTE:  
 THE GENERAL INTENT OF THIS WORK SCOPE IS TO LOWER EXISTING COUNTER AND SINK TO PROVIDE ADA ACCESSIBILITY, REPLACE EXISTING WATER SPIGOT WITH NEW DRINKING FOUNTAINS AND NEW WATER SPIGOT, AND PROVIDE A NEW ACCESSIBLE TABLE.

LEGEND:  
 X 99.11' EXISTING SPOT ELEVATIONS  
 ±100.86' NEW SPOT ELEVATIONS

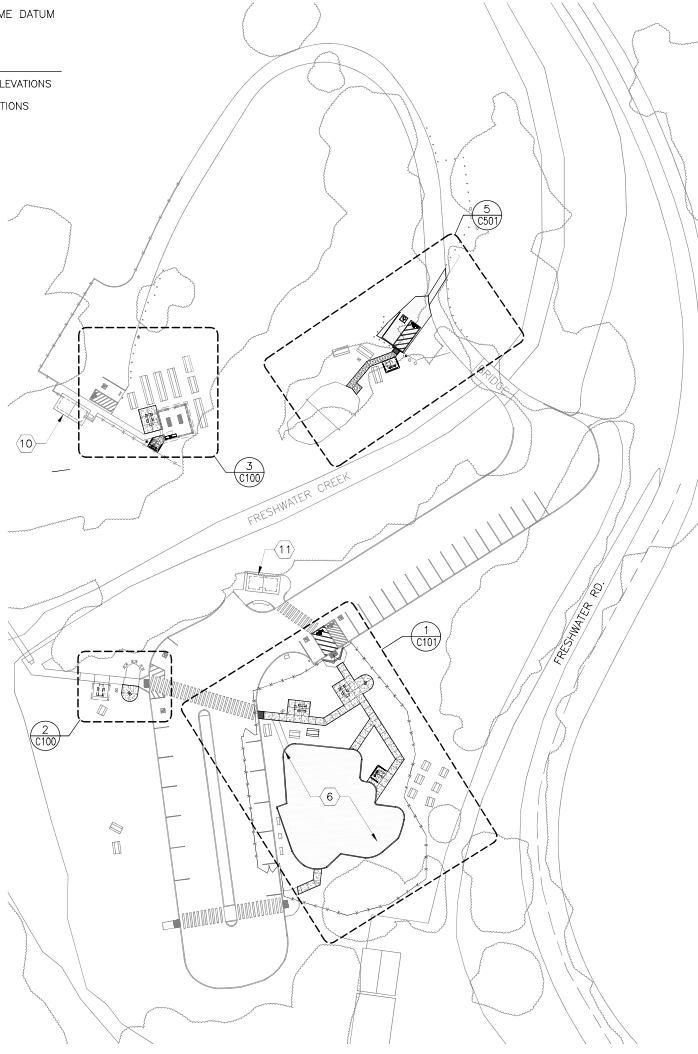

NORTH  
**1 SITE PLAN**  
 1" = 40'  
 0 20 40 80

**GENERAL NOTES:**

1. NEW PLAYGROUND EQUIPMENT TO BE FURNISHED BY COUNTY.
2. PLAYGROUND SHAPE AND CONNECTION TO NEW OR EXISTING CONCRETE WALKWAYS TO BE COORDINATED BETWEEN PLAYGROUND EQUIPMENT SUPPLIER AND COUNTY.
3. ALL WORK SHALL COMPLY WITH THE 2016 CBC AND 2016 PLUMBING CODE.
4. CONTRACTOR COMPLETED PROJECT COMPONENTS REQUIRES A CLASS A GENERAL ENGINEERING CONTRACTORS LICENSE IN THE STATE OF CALIFORNIA.
5. A SET OF SIGNED WORK DRAWINGS AND SPECIFICATIONS SHALL BE KEPT ONSITE AT ALL TIMES ON WHICH ALL CHANGES OR ADJUSTMENTS IN THE WORK ARE RECORDED.
6. ANY MATERIAL NOT REUSED ON SITE SHALL BE REMOVED FROM THE PROJECT SITE AND DISPOSED OF IN A MANNER CONSISTENT WITH APPLICABLE REGULATIONS SUCH AS COUNTY GRADING ORDINANCES. CONTRACTOR IS RESPONSIBLE FOR PROPER DISPOSAL OF MATERIALS TAKEN FROM THE SITE.
7. THE CONTRACTOR IS RESPONSIBLE FOR COORDINATING APPROVED STAGING AREAS WITH THE COUNTY.
8. THE CONTRACTOR SHALL, UPON COMPLETION OF THE PROJECT, LEAVE THE PROJECT AREA FREE OF STOCKPILES, DEBRIS, AND UNSUITABLE MATERIAL.
9. THE CONTRACTOR SHALL BE HELD RESPONSIBLE FOR ANY AND ALL DAMAGES TO EXISTING ROADS, UTILITIES, AND STRUCTURES DURING CONSTRUCTION. ALL DAMAGE SHALL BE RESTORED TO EQUAL OR BETTER CONDITION AT THE CONTRACTOR'S EXPENSE.
10. NATIVE TOPSOIL THAT IS EXCAVATED IS TO BE SEGREGATED AND STOCKPILED ON SITE FOR RE-USE.
11. ALL MATERIALS SHALL BE FURNISHED AND INSTALLED BY THE CONTRACTOR UNLESS OTHERWISE NOTED.
12. CONTRACTOR SHALL COORDINATE CONSTRUCTION SCHEDULE WITH THE COUNTY'S REPRESENTATIVE PRIOR TO COMMENCEMENT OF WORK.

**KEY NOTES:**

1. REWORK EXISTING COUNTER SUPPORTS AND PIPING SO THAT COUNTER HEIGHT AND SINK ARE A MAX. OF 34" ABOVE EXISTING CONCRETE SLAB. REPLACE EXISTING FAUCET KNOB CONTROLS WITH LEVER CONTROLS.
2. NEW ADA ACCESSIBLE BBQ ASSEMBLY, PROVIDE CLEAR FLOOR SPACE OF 48" AROUND PERIMETER OF GRILL. SEE DETAIL 4/C501.
3. NEW 5" THICK SLAB-ON-GRADE, SEE DETAILS 1 AND 3/C501.
4. PROVIDE NEW ADA ACCESSIBLE DRINKING FOUNTAIN, ADJUST AND CONNECT EXISTING WATER SUPPLY PIPING. SEE DETAIL 3/C101.
5. NEW ADA ACCESSIBLE PICNIC TABLE.
6. NEW PLAYGROUND POUR-IN-PLACE PLAYGROUND SURFACE (N.I.C.) OVER CRUSHED STONE BASE (APPROX. 5,000 SF). COLOR TBD.
7. EXISTING SIDEWALK/SLAB TO REMAIN.
8. SLOPE IN ALL DIRECTIONS 1:48 MAX.
9. RELOCATED PICNIC TABLE
10. SEE 6/C501 FOR ENLARGED TOILET ROOM PLAN REVISIONS.
11. SEE 7/C501 FOR ENLARGED TOILET ROOM PLAN REVISIONS.
12. CLEAR FLOOR SPACE SHALL BE 30"x48" PER CBC 11B-305.3. MAX SLOPE TO BE 1:48 IN ALL DIRECTIONS.
13. ALIGN ELEVATION OF NEW SLAB WITH ELEVATION OF EXISTING SLAB.
14. DATUM POINT LOCATION FOR ELEVATION REFERENCE. DEFINED AS 100'-0". POINT IS CENTERED ON THE END OF THE EXISTING PARKING STRIPE.
15. REMOVE AND RE-GRADE EXISTING TOPSOIL ADJACENT TO SIDEWALK EXTENSION, MAXIMUM SLOPE 1:20.
16. PROVIDE NEW LANDSCAPE BASIN, WOOD POST SUPPORT AND WATER SPIGOT, (MATCH EXISTING, SEE 11/CD101). CONNECT TO NEW WATER PIPING.

COUNTY OF HUMBOLDT  
 ADA MODIFICATIONS

Revisions:  
 Client Number: 2007-204  
 Project Number: 050303  
 Date: SEPT. 14, 2018  
 Sheet Title:  
**SITE PLAN AND ENLARGED PLANS**  
 Sheet Number:

**FRESHWATER PARK**

C100